


22700
OVERALL

5920
OVERALL

5920
OVERALL

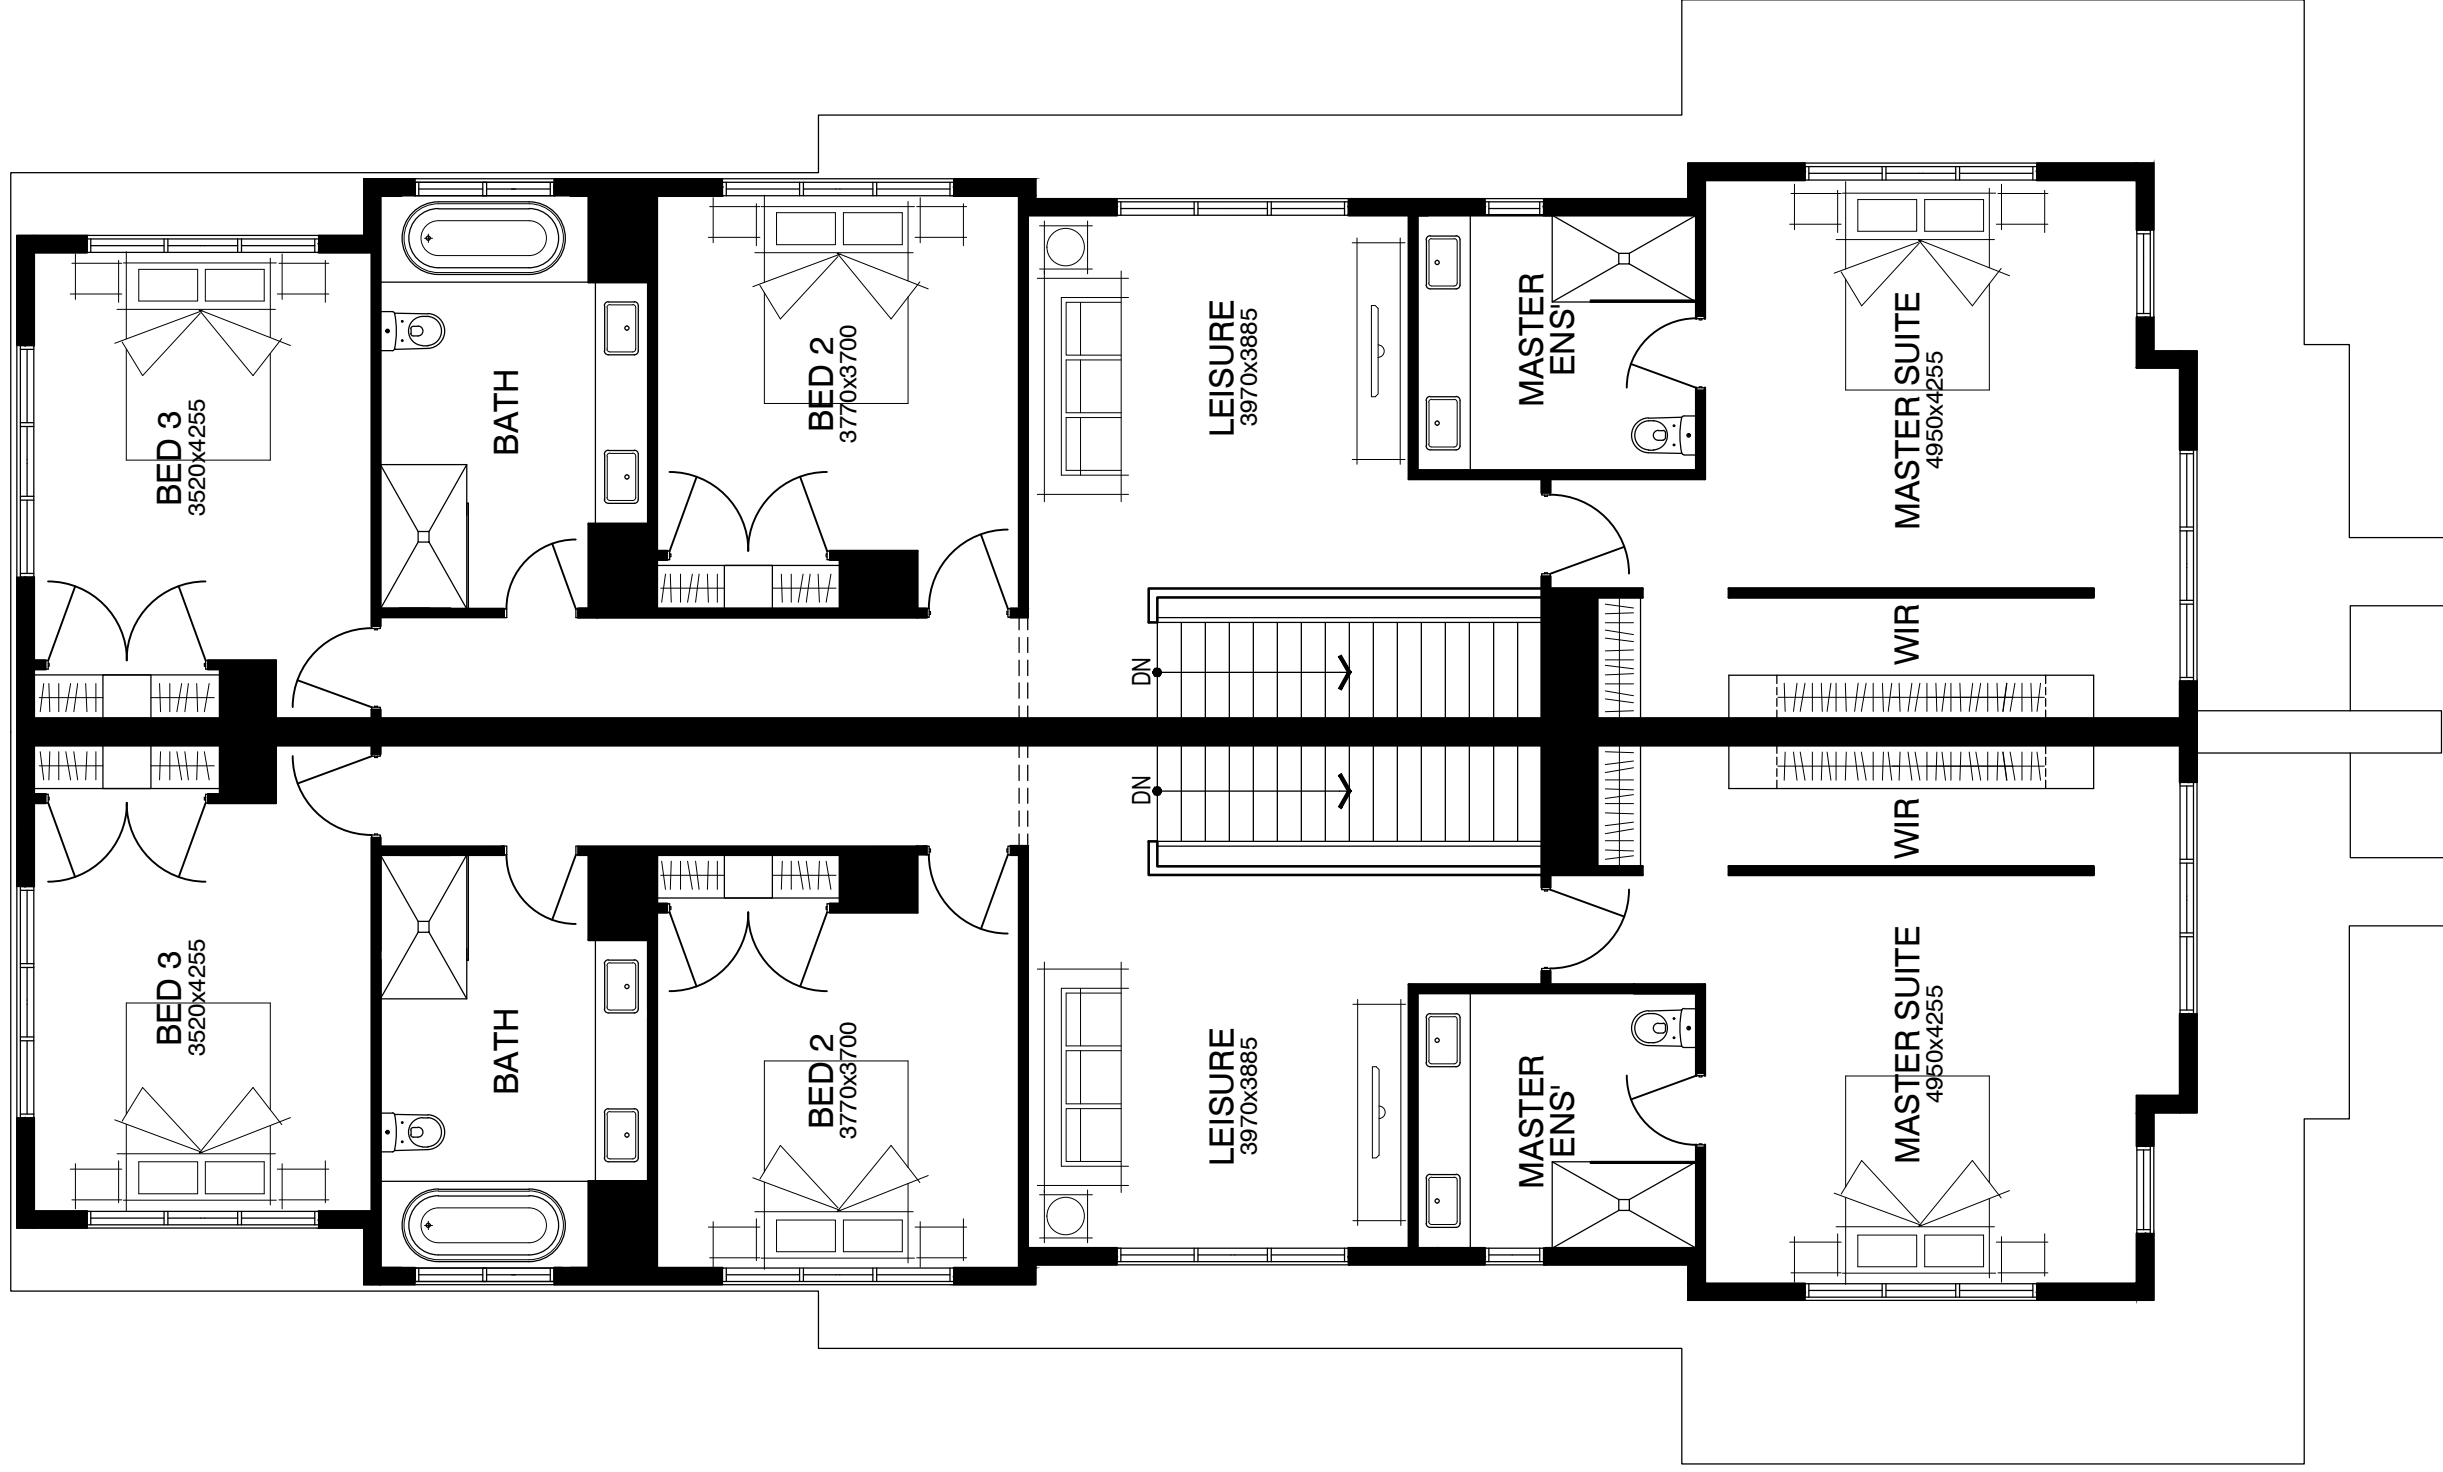

View: FIRST FLOOR PLAN

House: STANLEY 31 MK II

Facade: TRADITIONAL



COPYRIGHT © THESE DRAWINGS ARE NOT TO BE
REPRODUCED IN PART OR WHOLE WITHOUT EXPRESS
PERMISSION OF DUAL OCC ADVISORS